


1 SITE PLAN
1 : 1000

HEASLIP ROAD

PILATUS DRIVE

MIRAGE ROAD

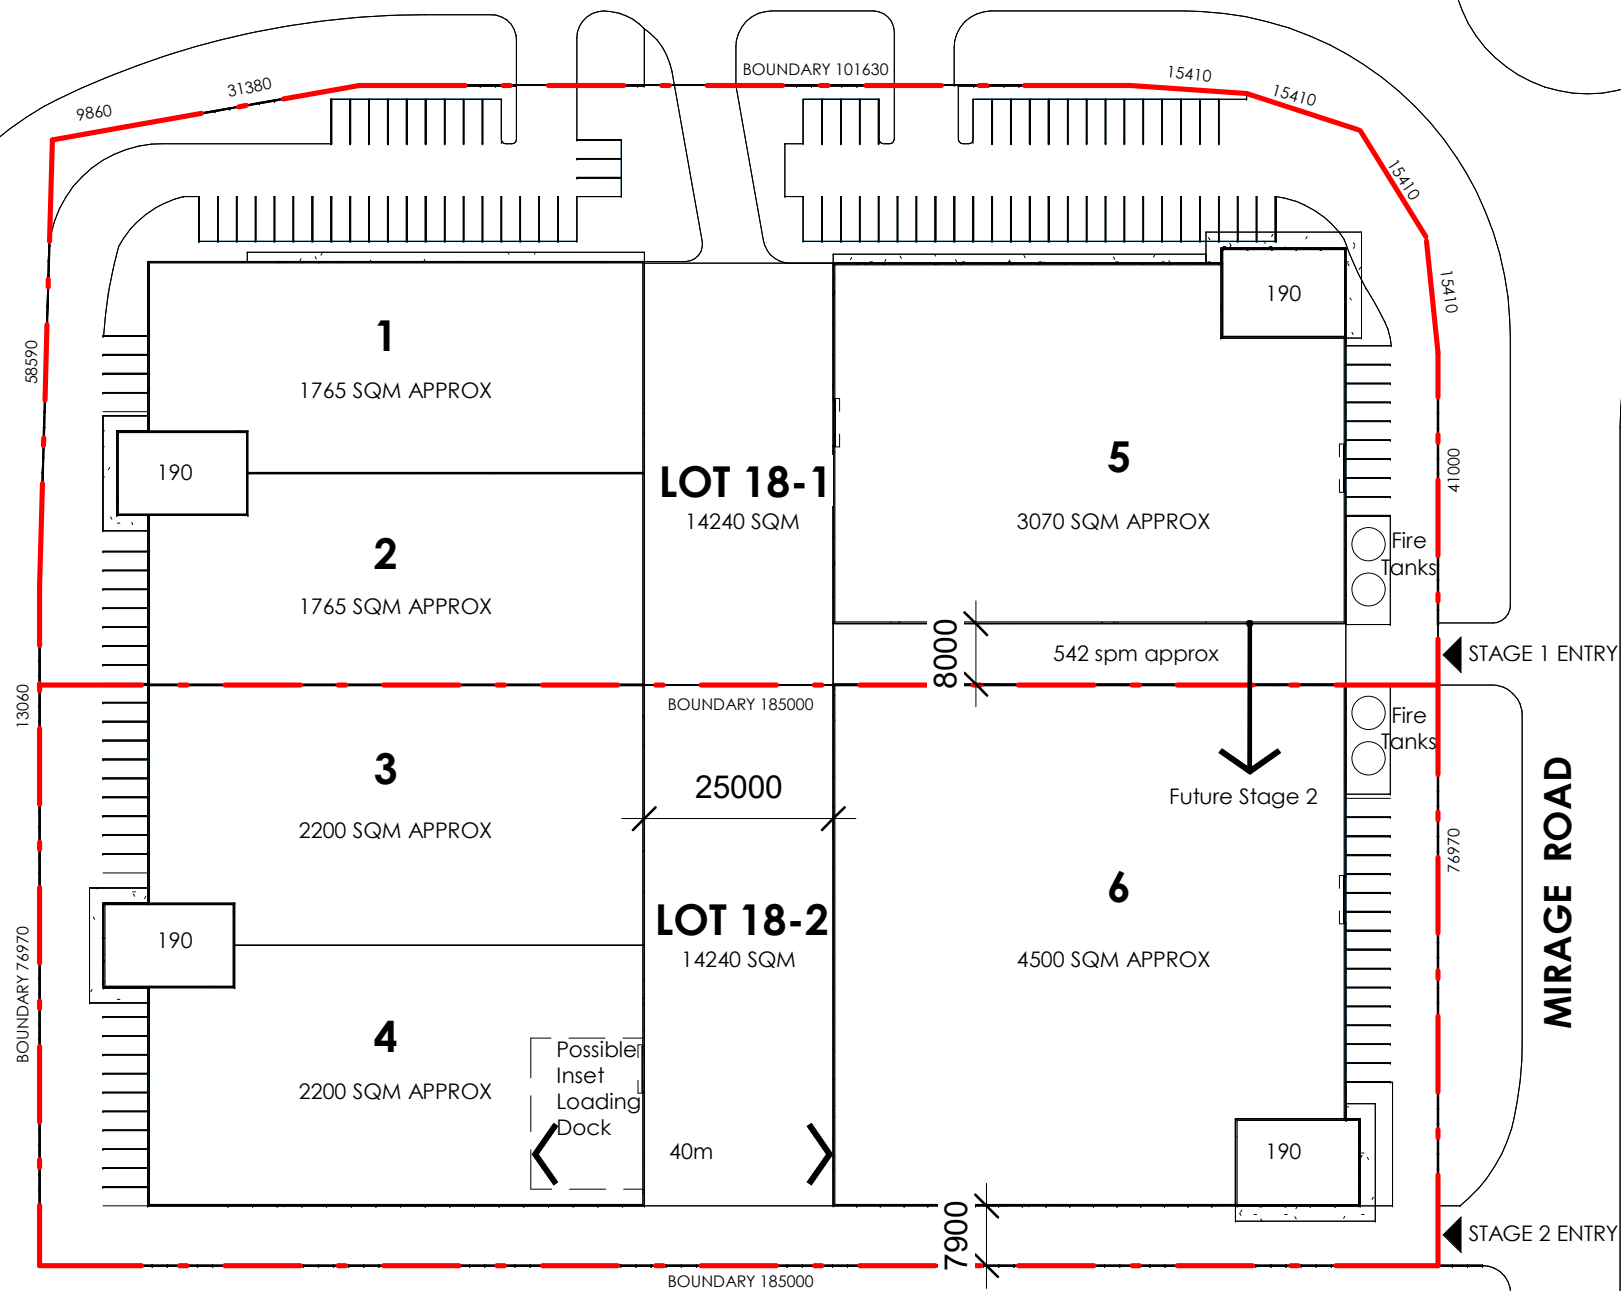


SITE AREA

SITE AREA	
LOT 18 - 1	14240m ²
LOT 18 - 2	14240m ²
TOTAL	28480 m ²
AREA WARE HOUSE OFFICE	
1	1765m ² 190m ²
2	1765m ²
3	2200m ² 190m ²
4	2200m ²
5	3070m ² 190m ²
6	4500m ² 190m ²
TOTAL	15500m ² 760m ²

REV	DATE	DESCRIPTION	DRN	CHKD
A	19/06/30	Revised		BE

CLIENT
BUILDTEC

PROJECT
VICINITY INDUSTRIAL PARK
CNR HEASLIP ROAD and
PILATUS DRIVE
DRAWING
SITE PLAN

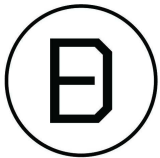

DICKSON
EMMETT

DRAWN	CHECKED	SCALE
	BE	1 : 1000
DATE	PROJECT No	STATUS
19/06/30	19055	SK
DRAWING No	REV	
A107	A	

