




NOTE : All dimensions to be confirmed on site.

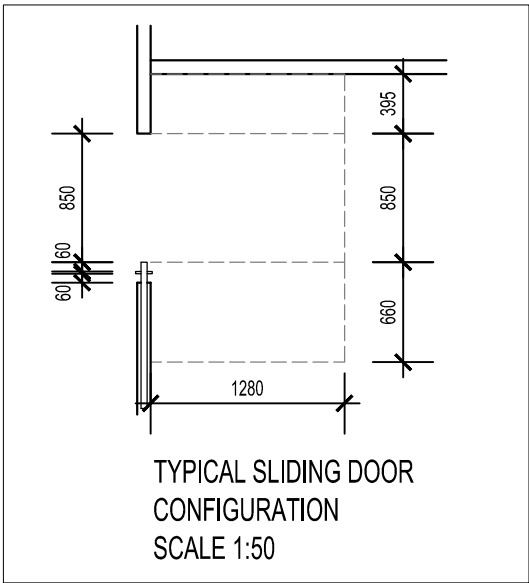

NOTE: All ramp construction to comply with AS 1428.1-2009

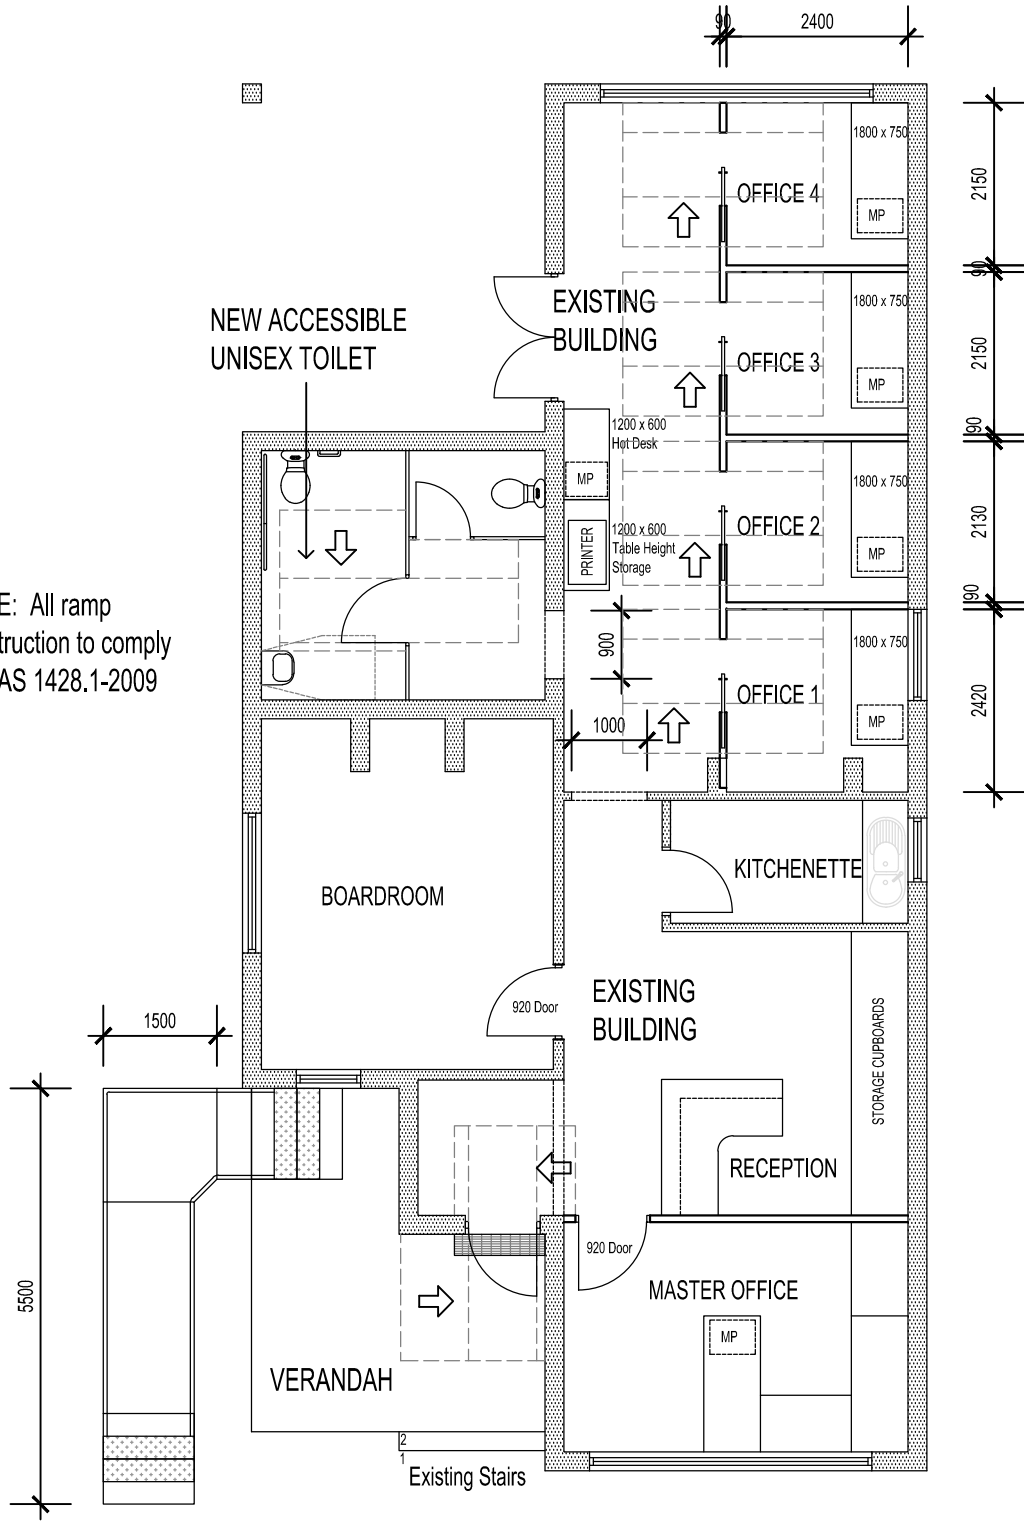

FLOOR PLAN  
SCALE 1:100

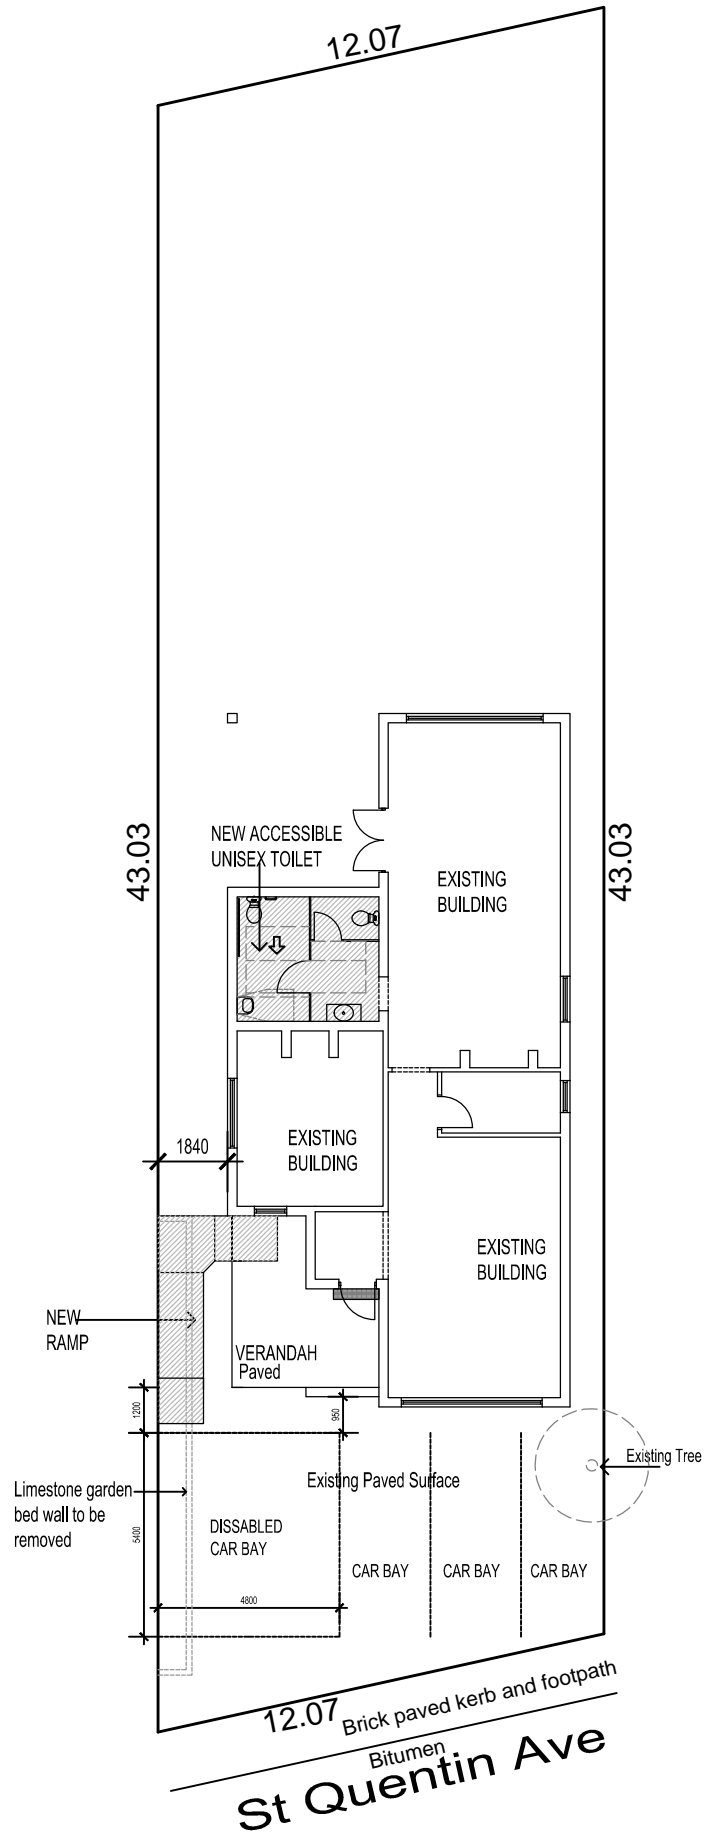

SITE PLAN  
SCALE 1:200

**Chris Brook  
BUILDER**



Registered Builder N° 10263  
ABN 32 598 505 007

Tel: (08) 9359 1552  
Fax: (08) 9359 1553  
www.chrisbrookbuilder.com.au  
admin@chrisbrookbuilder.com.au

OWNER/CLIENT:  
MINT REAL ESTATE  
PROPOSED ACCESSIBILITY  
ALTERATIONS  
36 ST QUENTINS AVE  
CLAREMONT, WA

JOB NO:  
A.01  
SCALE:  
1:100/1:200  
DRAWN:  
L.S

DATE:  
MARCH 2013  
REV NO:  
3  
SHEET  
1 OF 3



REVISION	DATE	DESCRIPTION
1	FEB 2014	CONCEPT PLANS
2	14.02.2014	PLANNING APPLICATION
3	19.03.2014	CONSTRUCTION DWGS