
fitzpatrick+partners



45 Pirie St Adelaide

This drawing is issued upon the condition it is not copied, reproduced, retained or disclosed to any unauthorised person either wholly or in part without prior consent in writing of fitzpatrick+partners.

Do not scale drawings. Check dimensions before commencing work.

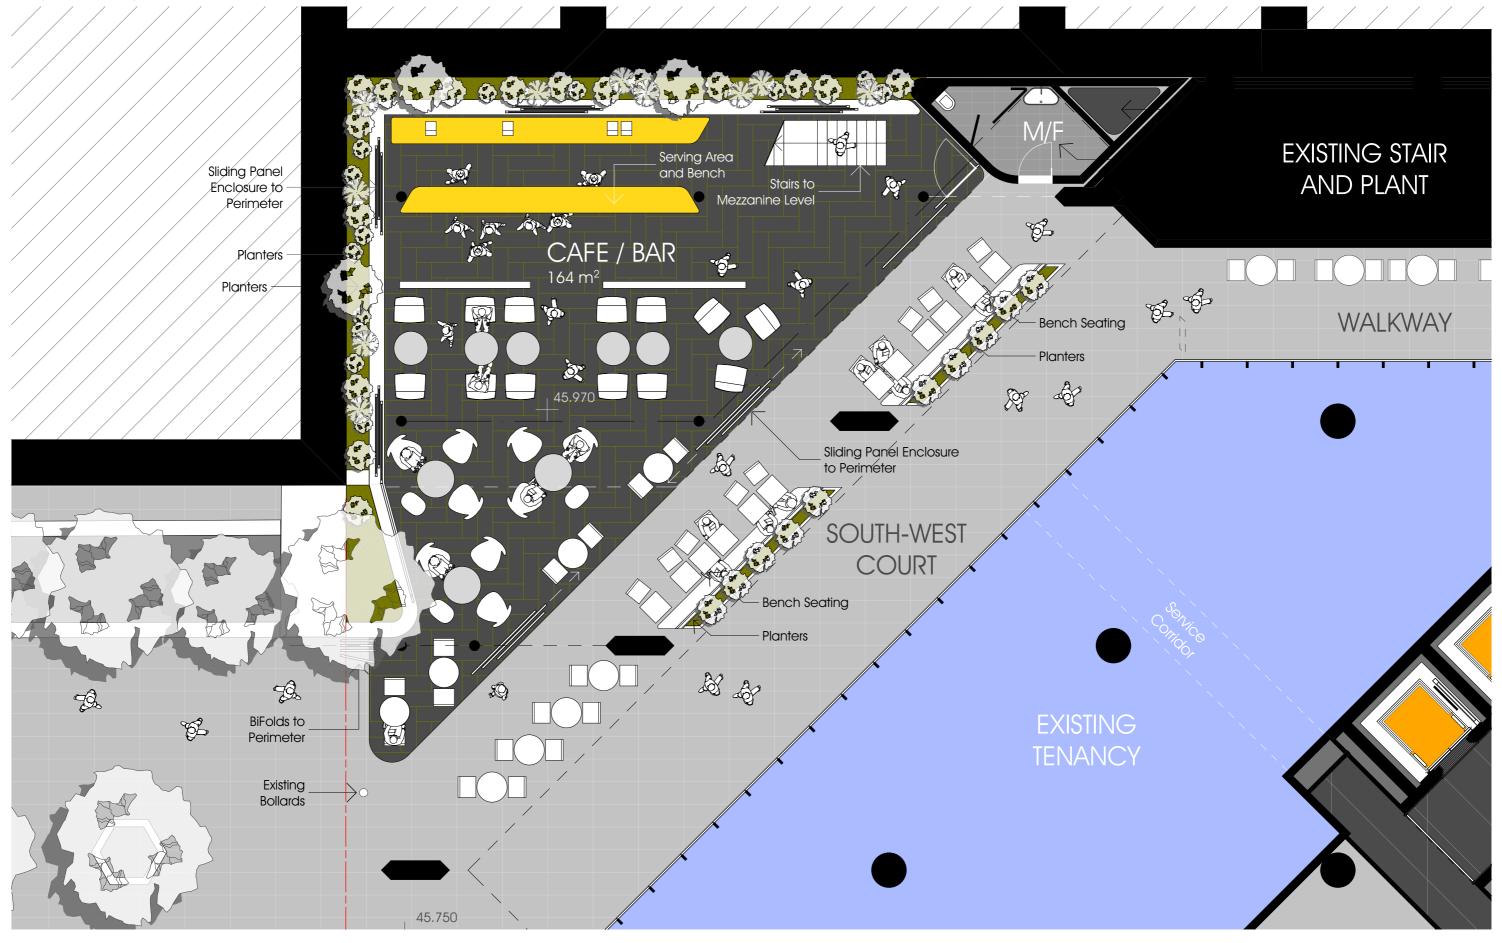

PROJECT NORTH

SCALE

1:100