


200	6120	600	580
200	2700	250	4350
USIDE OF AWNING			

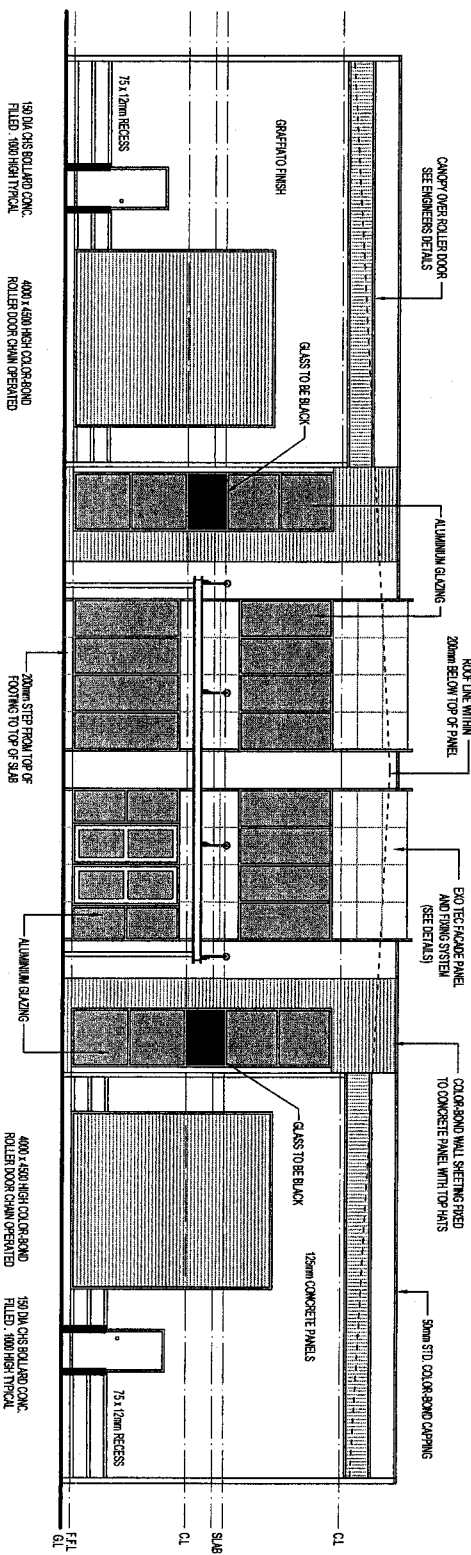

200	2400	1320	2100	1480
200		5820		1480
200	5 75 75		5325	75 75
200	500		500	500
200	2570	600	250	2800
200			7300	1280
200			7500	

ELEVATION 1
SCALE 1:100

TRUSSECK OR SIMILAR
ROOF SHEETING WITH
50mm ANCHOR SUPPORTED

COLOR-BOND WALL SHEETING FIXED
TO CONCRETE PANEL WITH TOP HANS