



SECTION A.A. 1:100

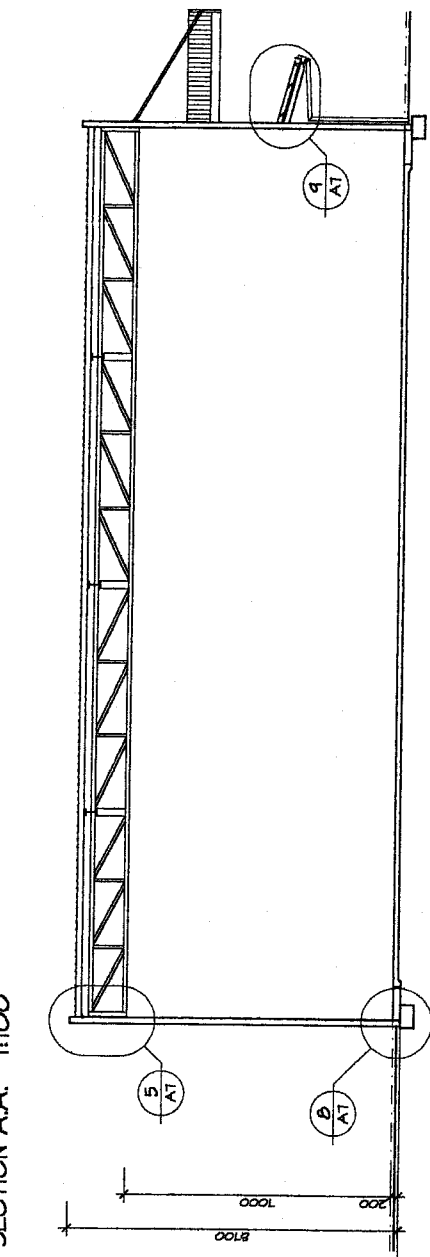


SECTION C.C. 1:100

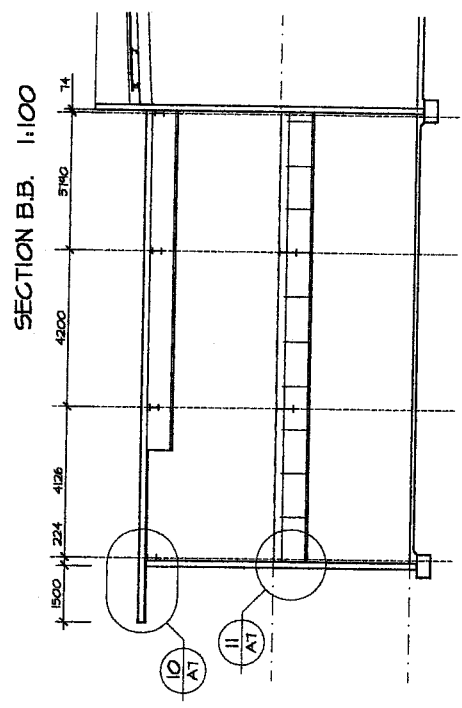


SECTION B.B. 1:100

SECTION D.D. 1:100

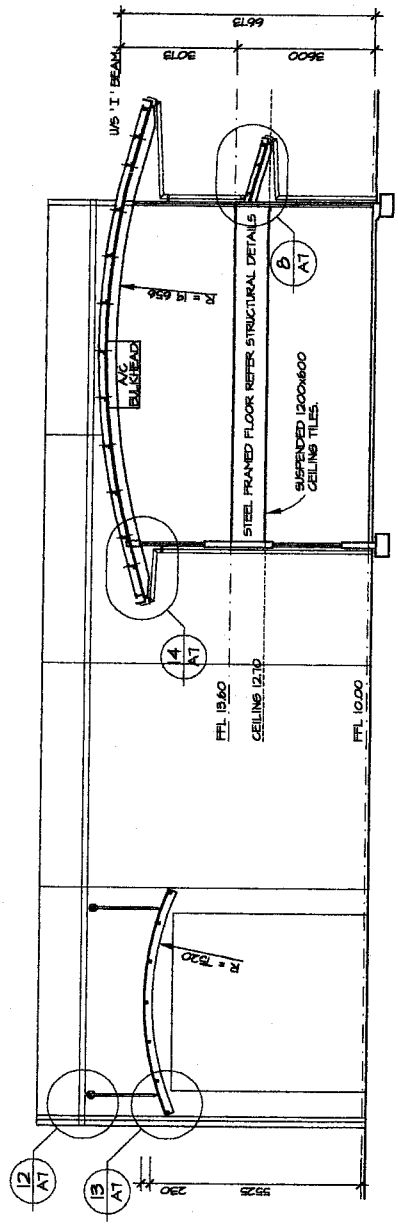

SECTION E.E. 1:100

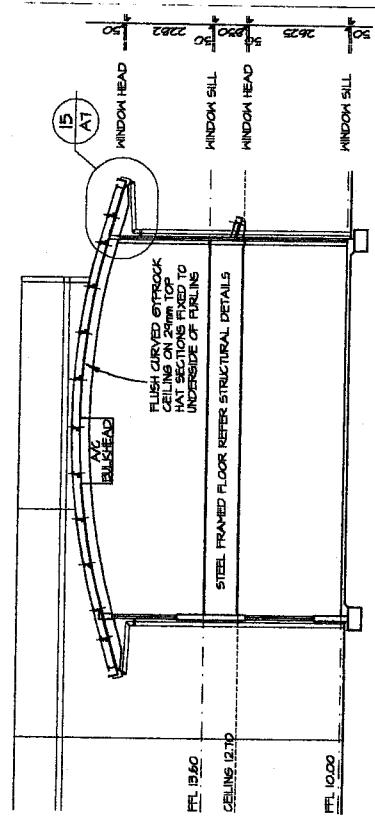

SECTION F.F. 1:100

**MCKENNA ASSOCIATES ARCHITECTURE AND PLANNING**  
 SUITE 15, 335 CHURCHILL AVENUE PO BOX 3388 SUBIACO WA 6008  
 TELEPHONE 9388 8826 FACSIMILE 9388 8836

**PROJECT DESCRIPTION**  
 PROPOSED OFFICE / WAREHOUSE DEVELOPMENT  
 LOT 106 CATALANO CIRCUIT CANNING VALE  
 FOR LAKIS CONSTRUCTIONS PTY LTD

This drawing has been prepared in accordance with MCKENNA ASSOCIATES' standard practice. It remains the property of MCKENNA ASSOCIATES ARCHITECTURE AND PLANNING and shall not be used or copied without permission. The drawings shall remain preliminary only, and / or not for construction until signed approval.

No.	Date	Revised
1	JANUARY 2000	Drawing Description

Design: MCKENNA  
 Drawn: MCKENNA  
 Checked: MCKENNA  
 Approved: MCKENNA  
 Date: JANUARY 2000  
 Scale: 1/8" = 1'-0"  
 SECTION  
 Project No. 04151  
 Drawn: A.G.